


Hudson 3-Rail Residential 48" W x 54" H Aluminum Arched Gate

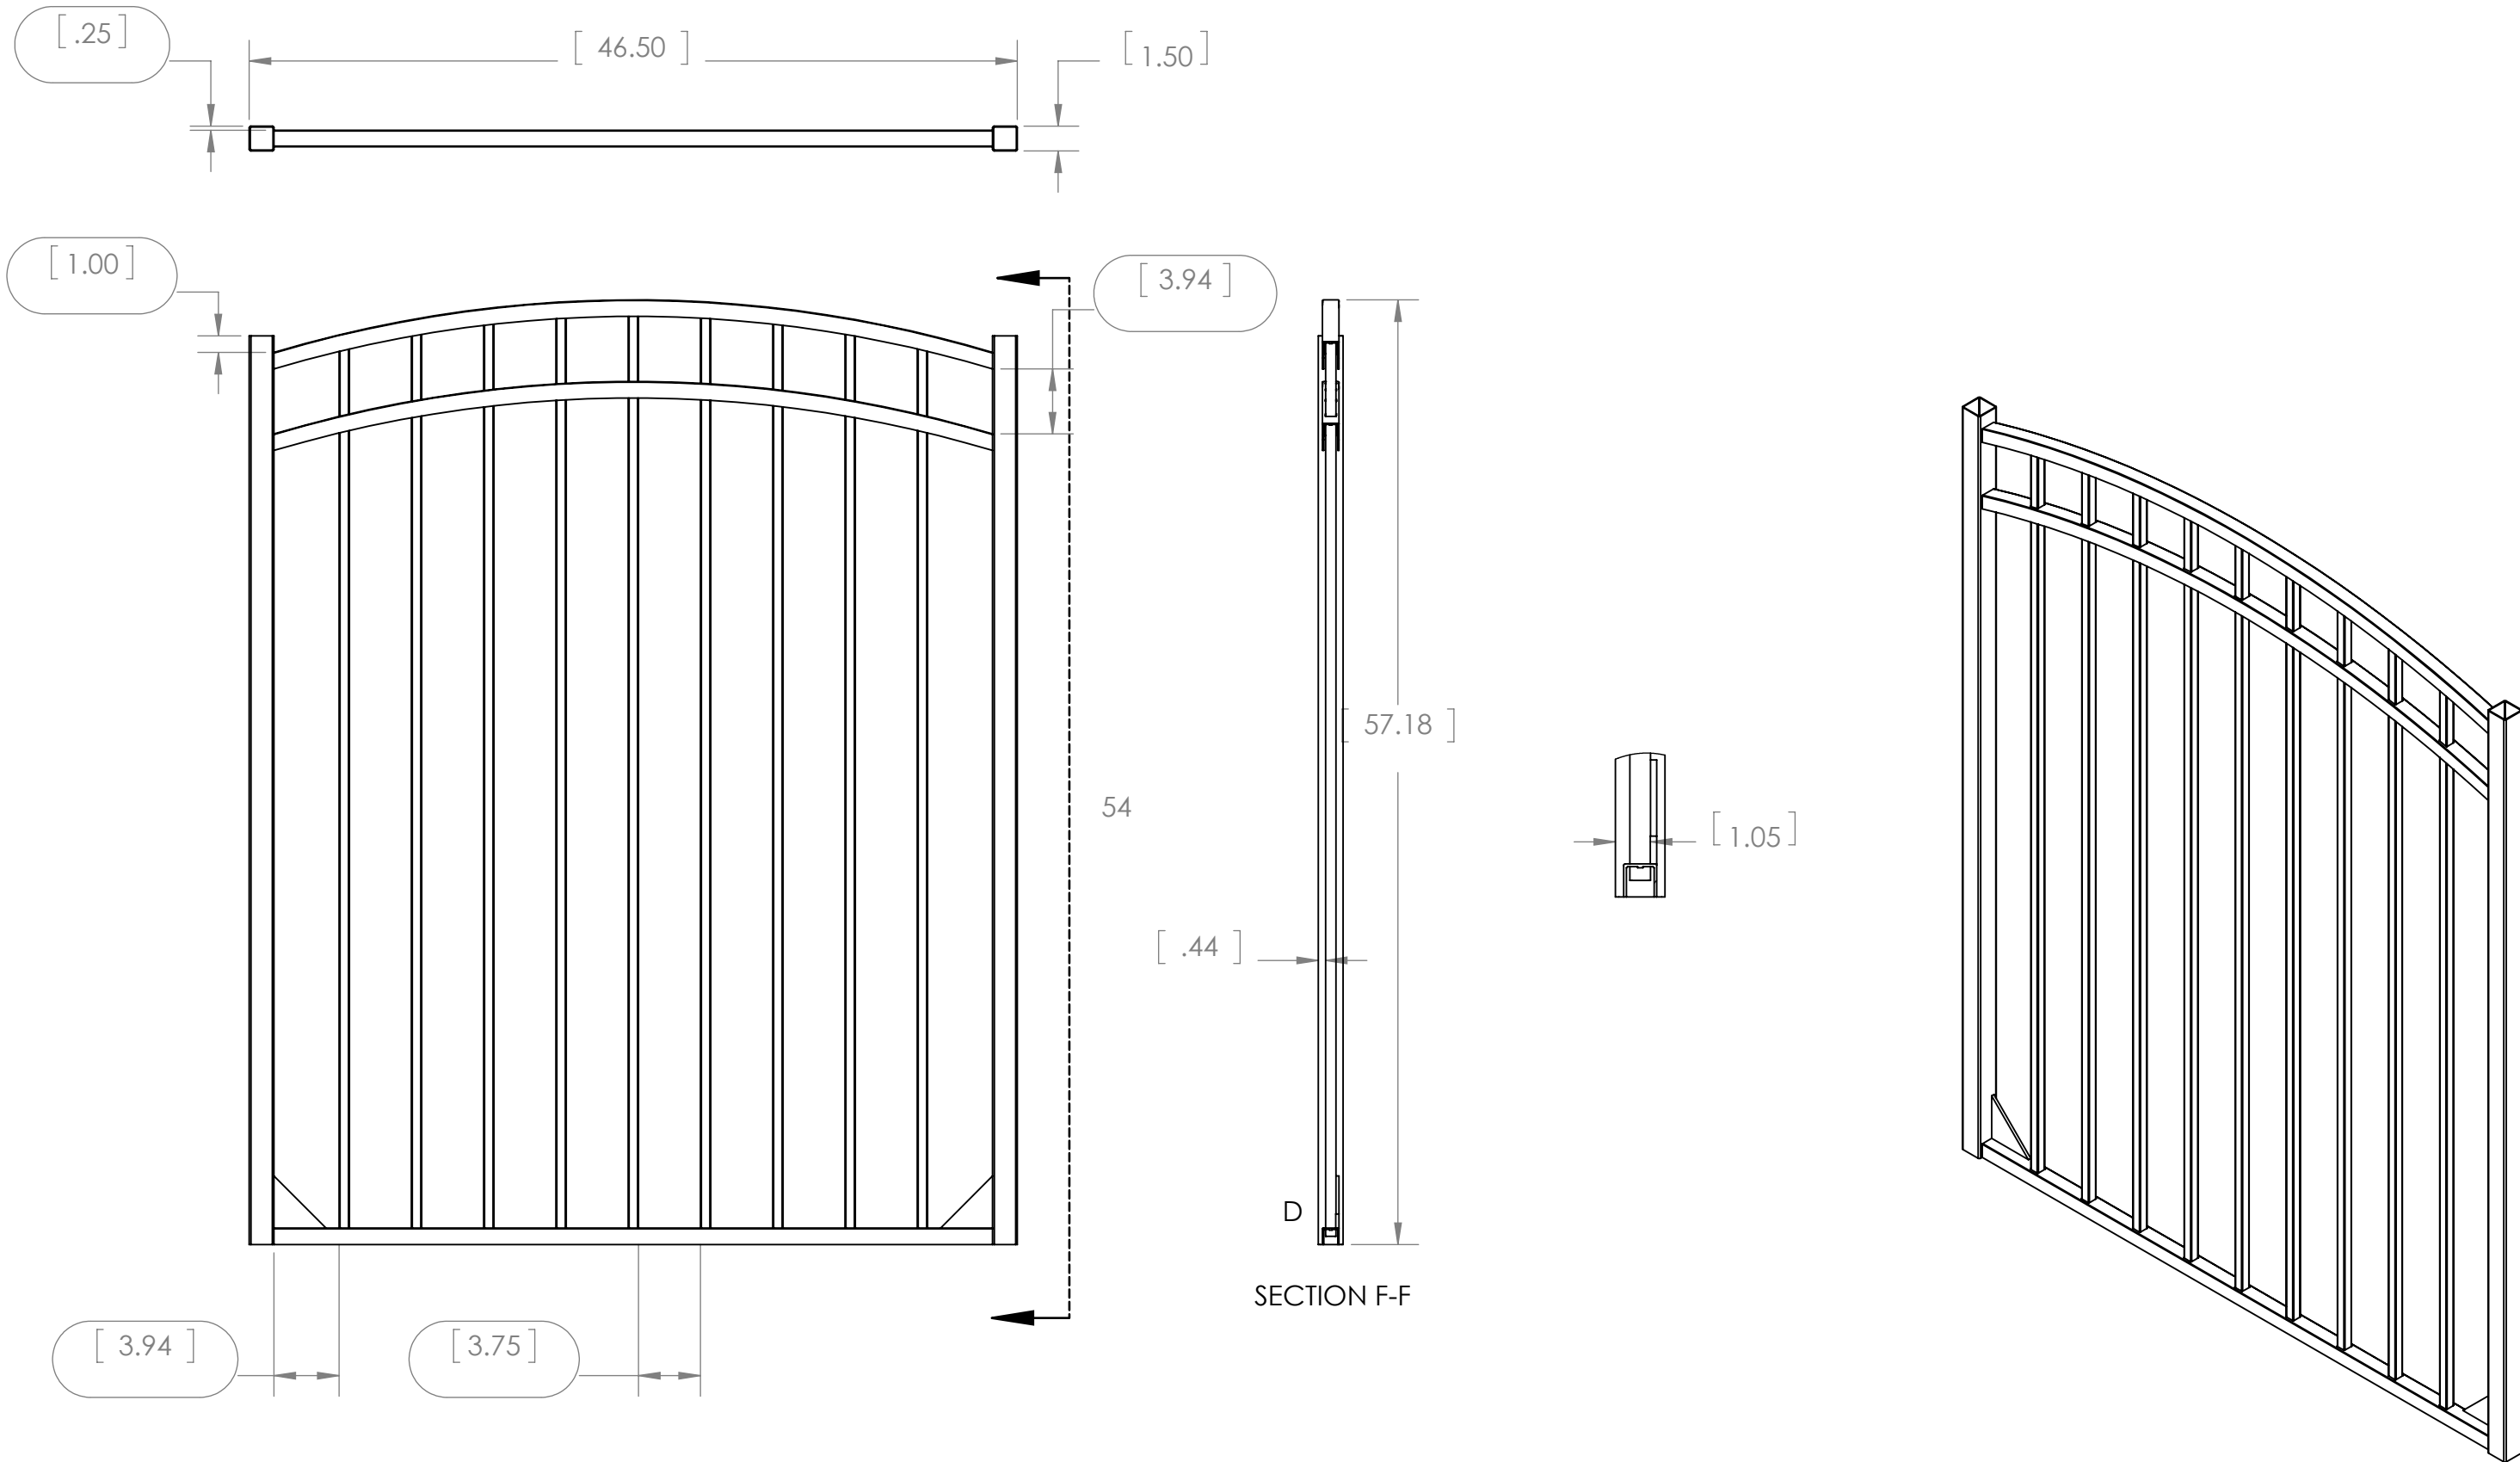

GENERAL NOTES:  
 1. ALL DIMENSIONS ARE SHOWN IN INCHES  
 2. ALL DIMENSIONS ARE BEFORE ANY FINISHING OR COATING  
 3. ALL DIMENSIONS ARE ± 1mm (UNLESS OTHERWISE NOTED)  
 4. MATERIAL: NOTED ON INDIVIDUAL COMPONENTS

| DESCRIPTION  |                    |
|--|--------------------|
| Hudson Aluminum 48" W x 54" H Arched Pool Fence Gate |                    |
| DRAWN BY:  | SCALE: 1:10        |
| DATE:  | REV: B             |
| ITEM #:  | FILE NAME/PART #:  |
|  | D1R54B-48SG-ARCHED |